



FRONT ELEVATION

SCALE 1:100

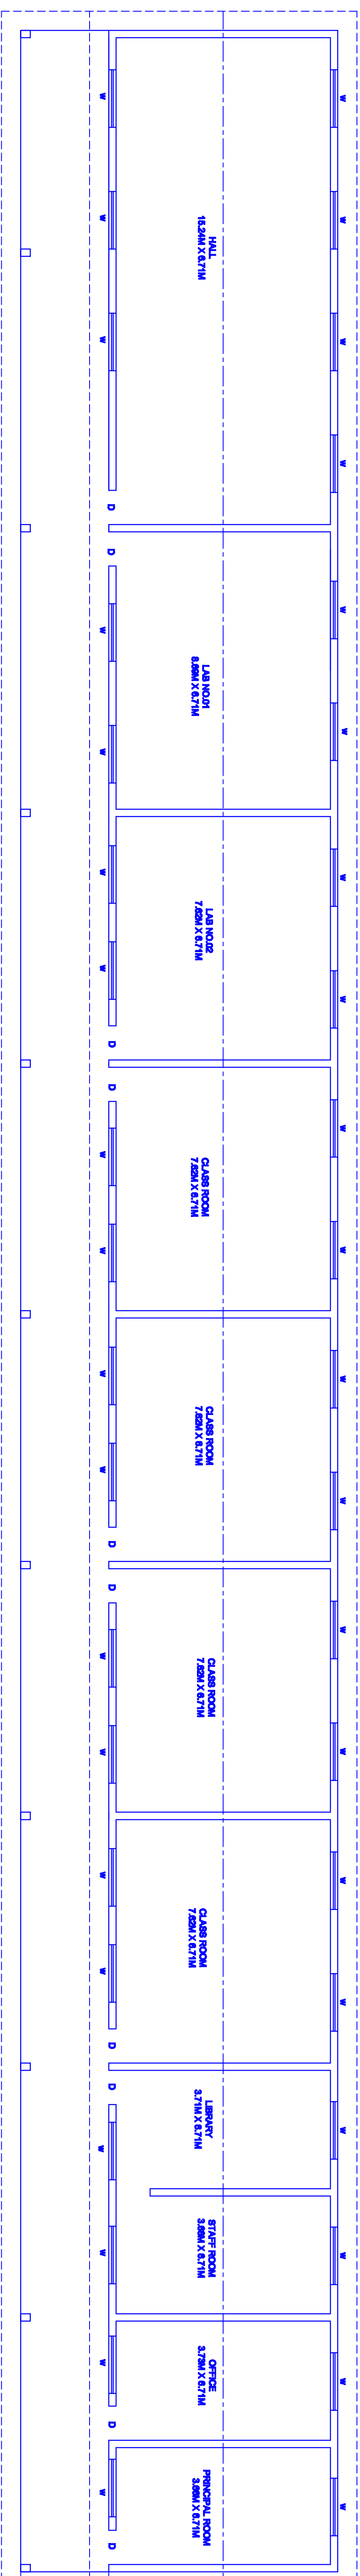


BUILDING-B

EXISTING GROUND FLOOR PLAN

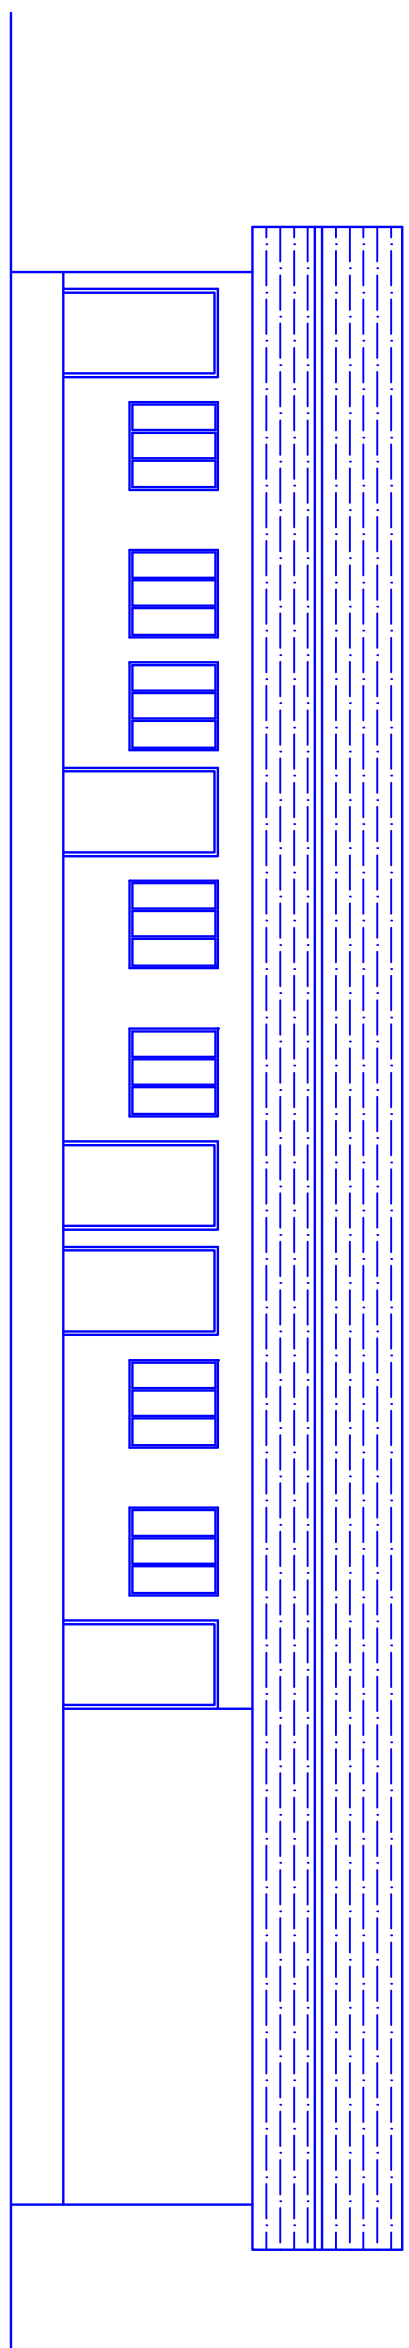


 WEST SIDE ELEVATION

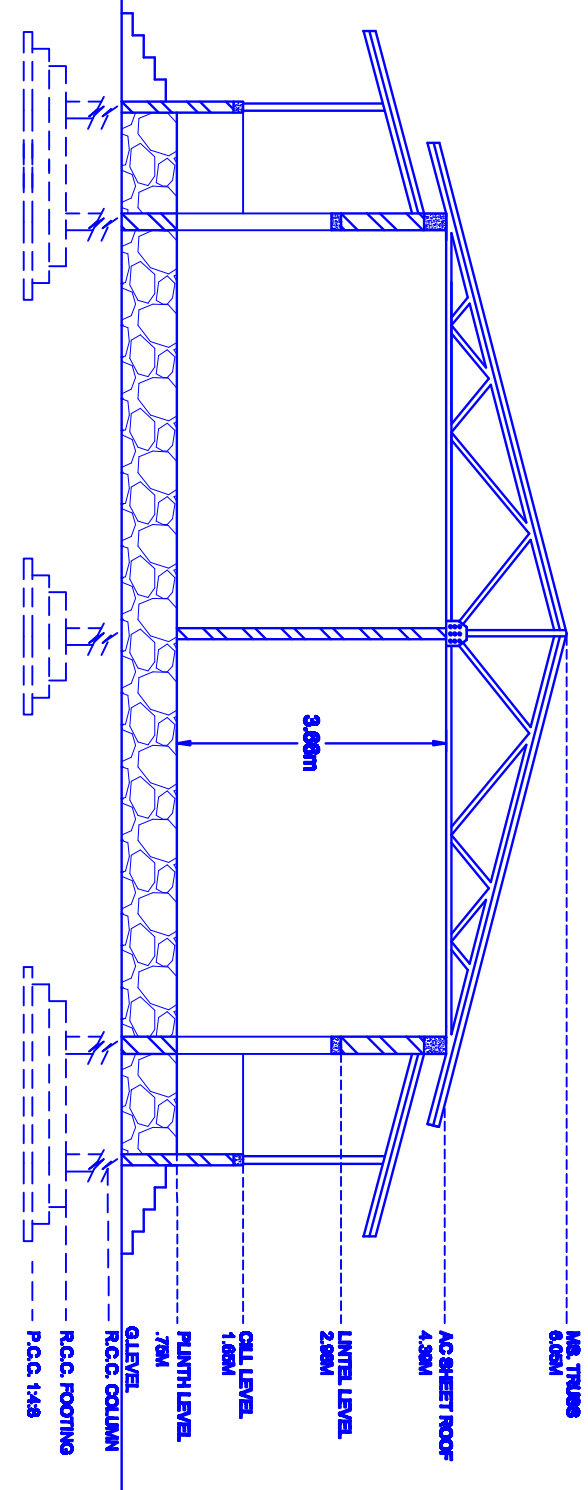


SECTION A-A'


AREA STATEMENT	IN SMT.
AREA OF GAT NO. 51/1(PART)	2808.69
EXISTING BUILT-UP AREA BUILDING-A	380.00
EXISTING BUILT-UP AREA BUILDING-B	888.87
TOTAL BUILT-UP AREA	949.57

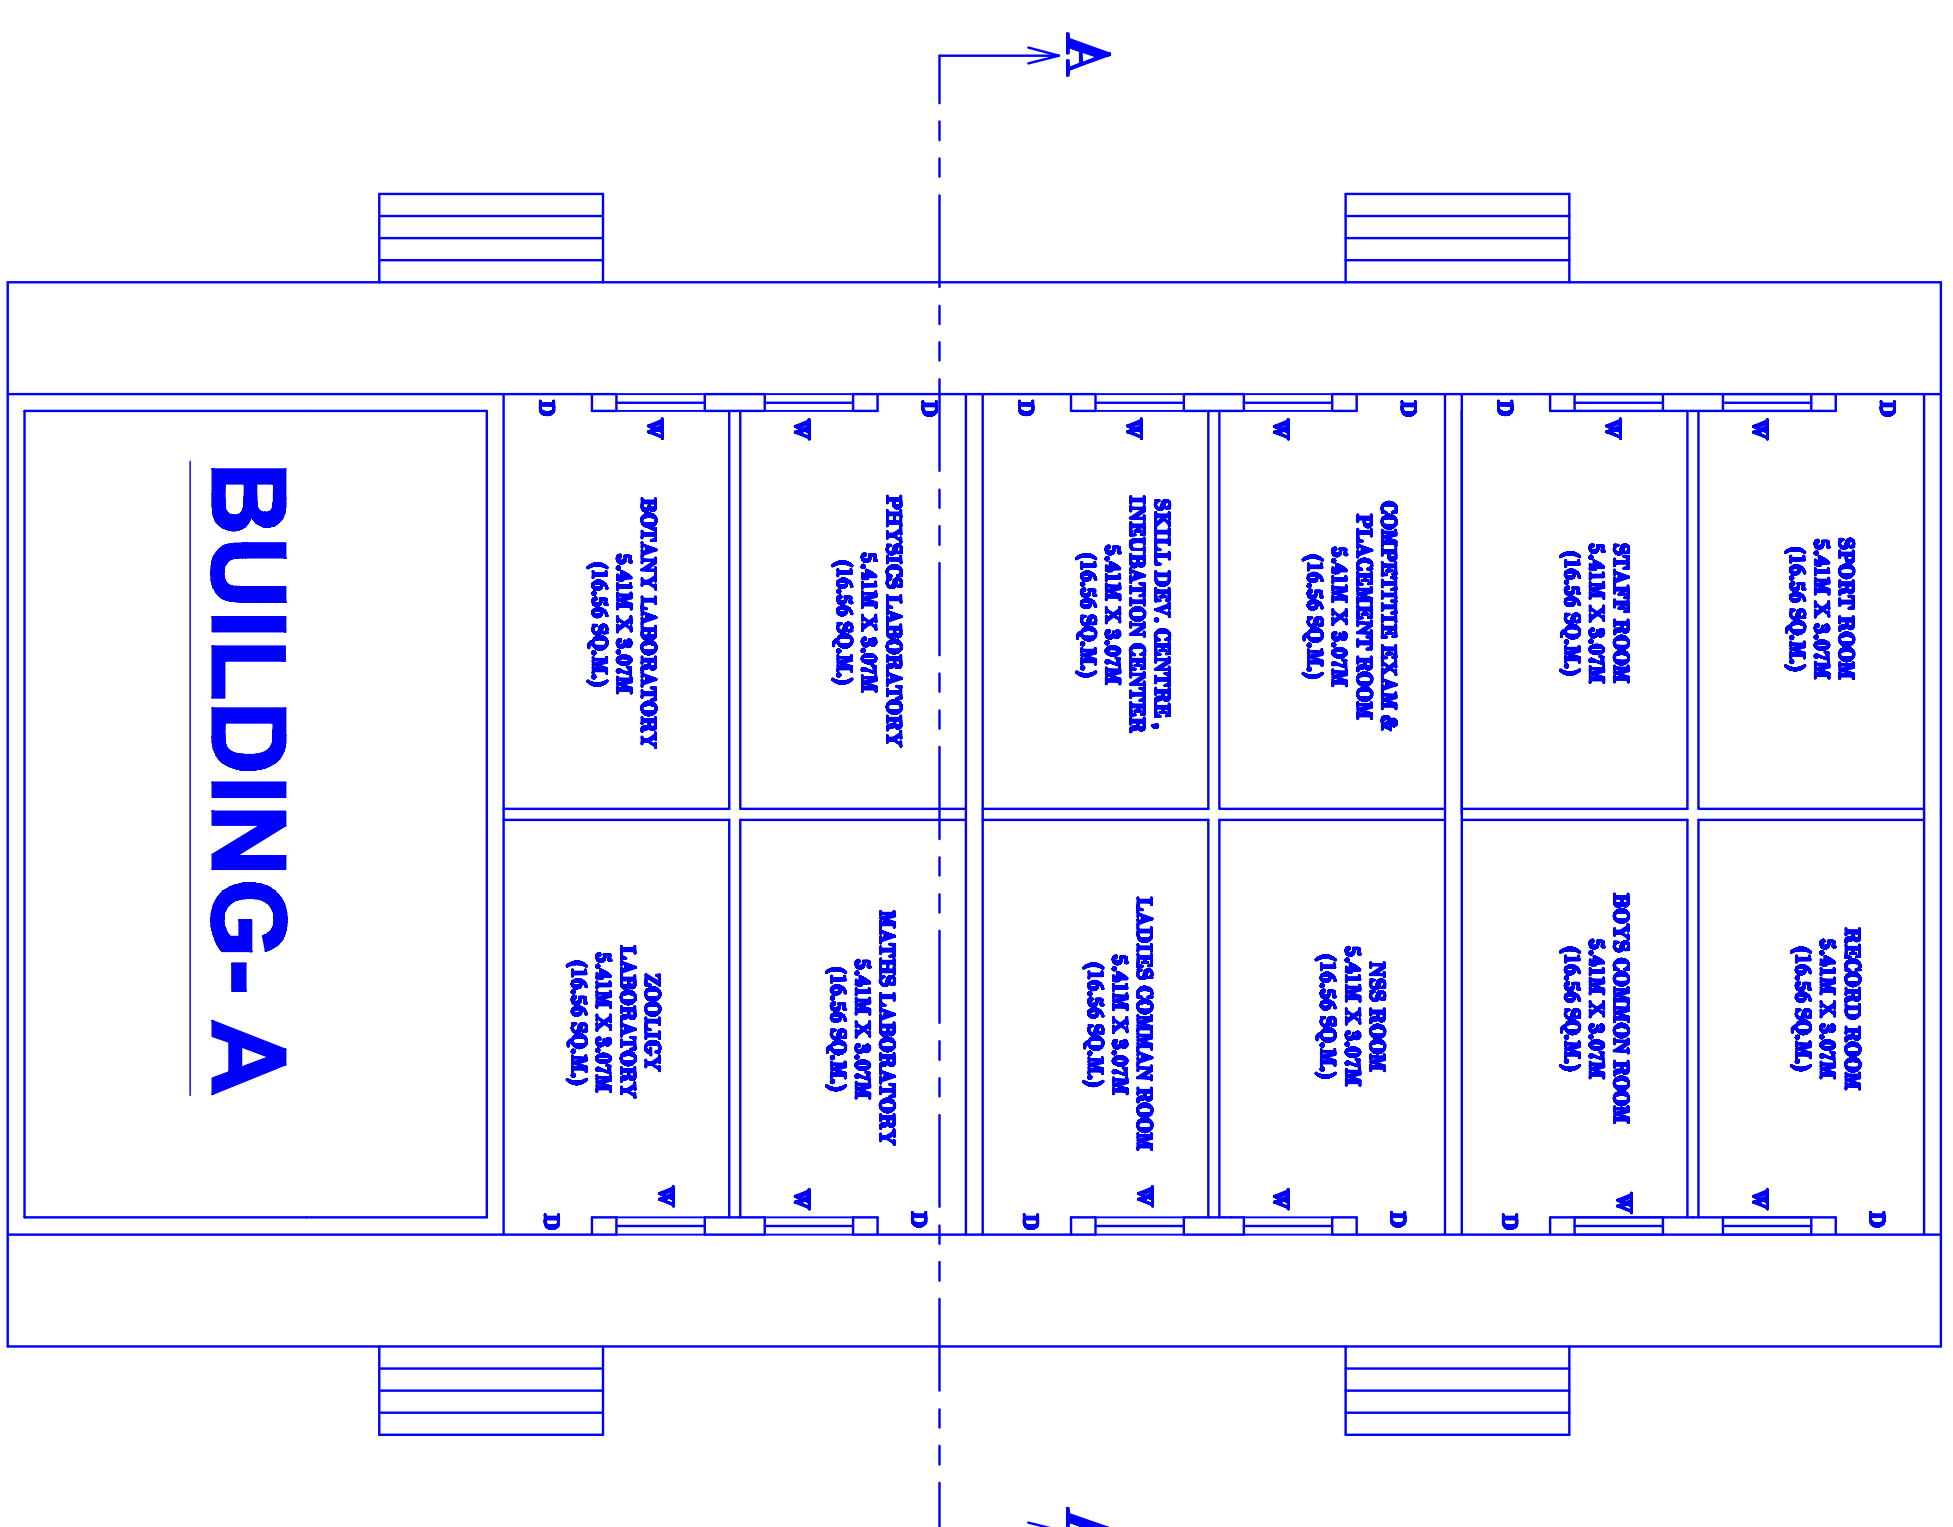

**EXISTING GROUND
FLOOR PLAN**

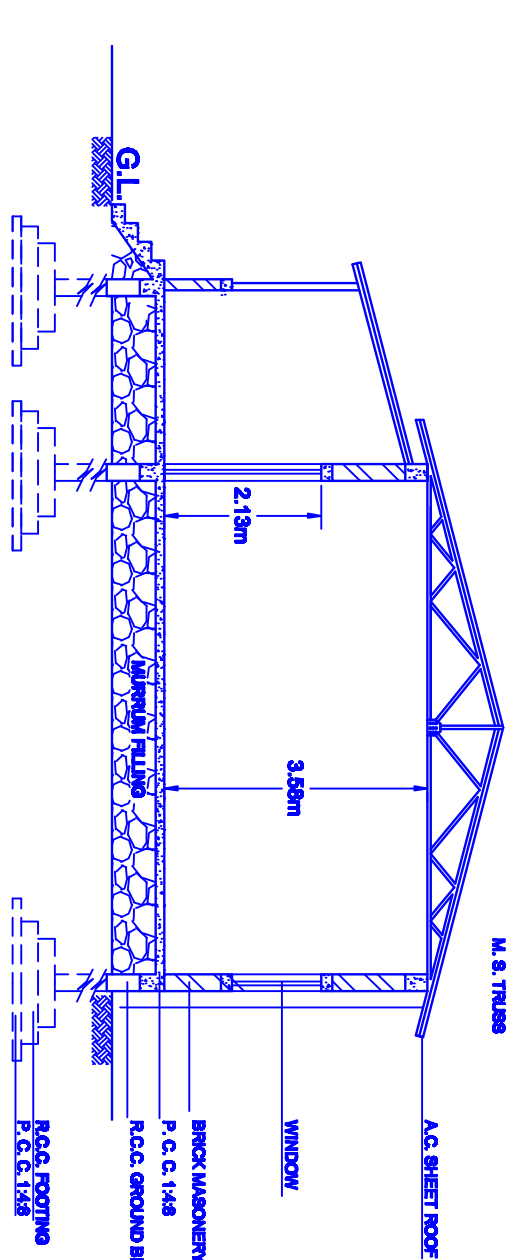


SECTION AT 'A-A'
SCALE 1:100

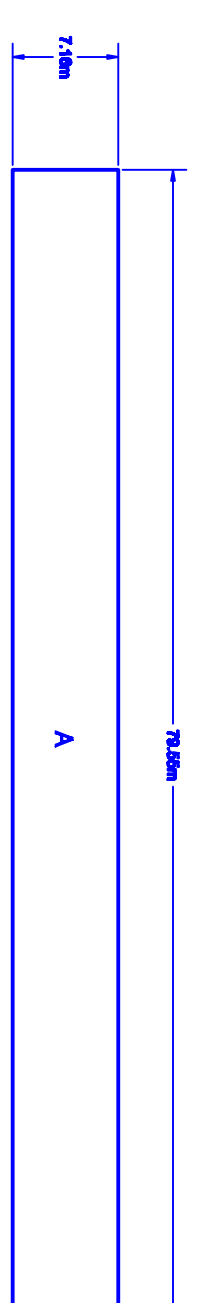


 **AREA KEY PLAN**
TYPICAL GROUND & FIRST FLOOR PLAN
SCALE - 1:500

AREA OF TYPICAL GROUND AND FIRST FLOOR:
AREA OF A = 79.55 M X 7.16 M = 569.57 Sq.M.
TOTAL TYPICAL GROUND FLOOR AREA = 569.57 Sq.M.

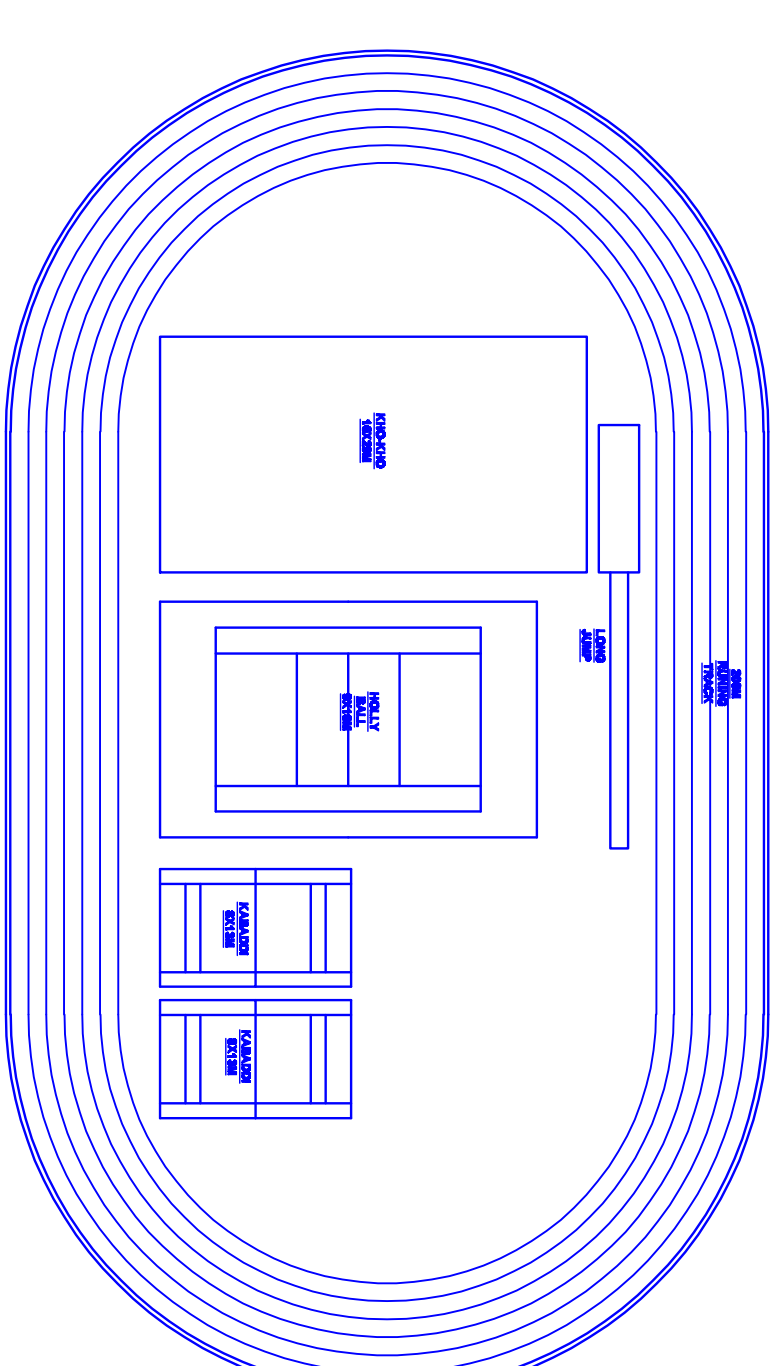

PLAY GROUND

SCALE 1:500

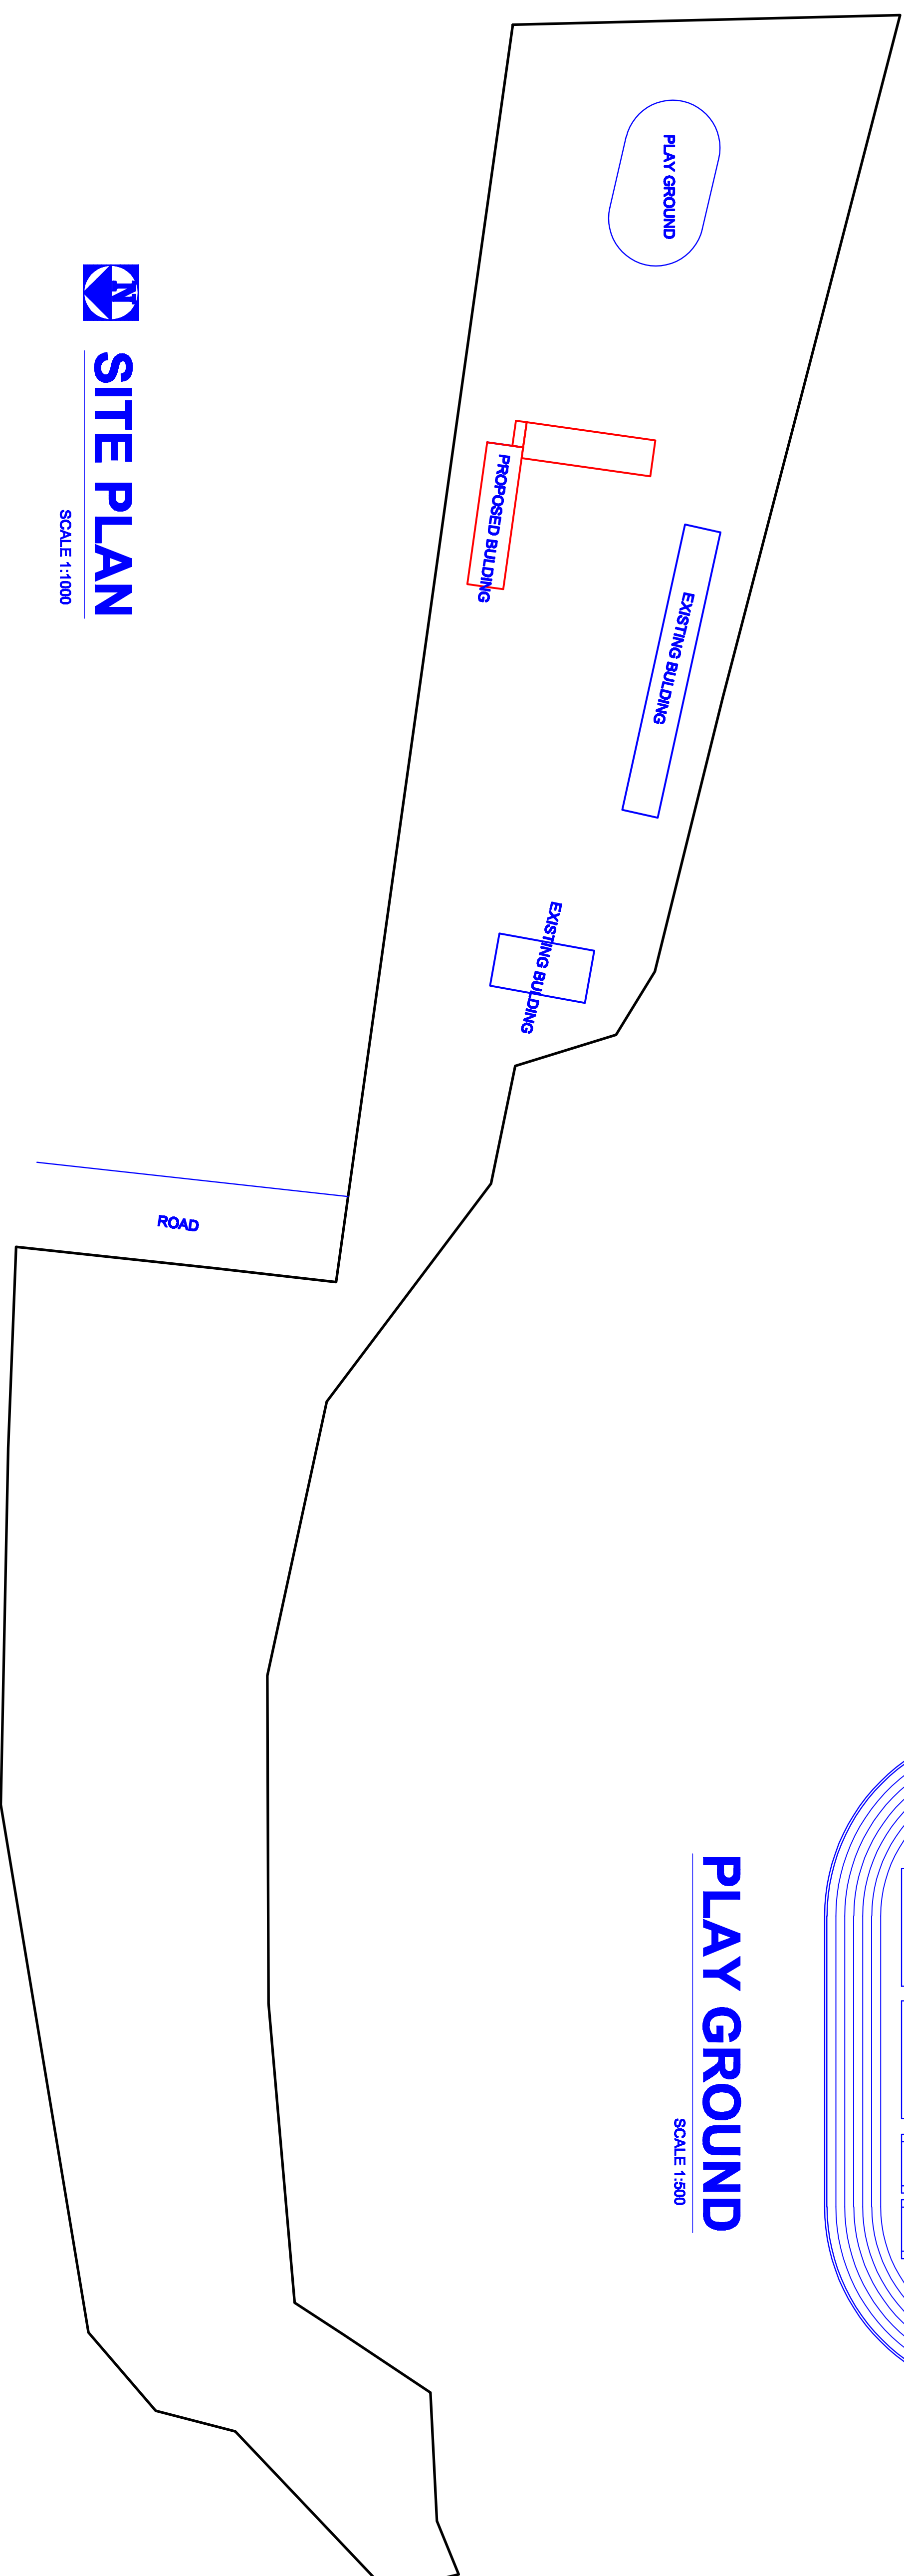

SITE PLAN

SCALE 1:10M